



KES T BB ASANSÖR PLANI
ölçek:1/20

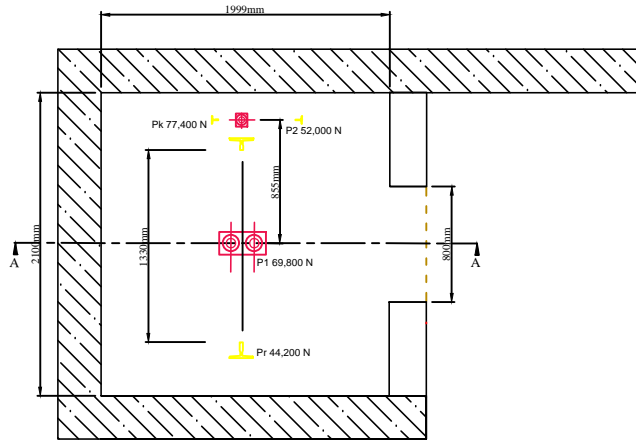

KES T CC ASANSÖR KUYU PLANI
ölçek:1/20

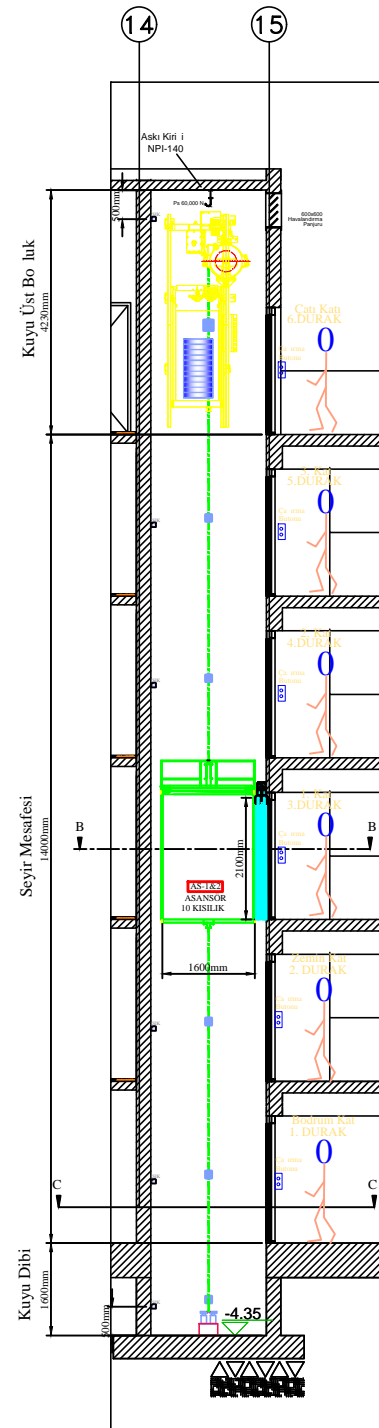

KES T AA KUYU D KEY KES T
ölçek:1/50

MAK NA DA RES Z ASANSÖR ÖZELL KLER	
KAPASİTESİ :	800 kg
MOTOR GUCU:	8,71 kW
RAY :	T - 90
HIZI :	1 m/s
SEY R MESAFES :	14,000 mm
KUYU ÜST BO LUK :	4,230 mm
KUYU D B :	1,600 mm
DURAK SAYISI:	6
HALAT SAYISI:	6
HALAT ÖLÇÜSÜ:	Ø2
KAPI GEN L :	800 mm
KAPI YÜKSEKL :	2100 mm
KAB N GEN L :	1200 mm
KAB N DER NL :	1600 mm
P1 :	69,800 N
P2 :	52,000 N
Pr :	44,200 N
Pk :	77,400 N
Ps :	60,000 N

MHO Onay:				
Mal Sahibi	G RNE BELED YES			
Proje Adı	G RNE BELED YES NE ait ÇOK KATLI OTOPARKIN MEKAN K TES SAT PROJES			
Pafta Adı	Makina Dairesiz nşan Asansörü Avan Planı (AS-1&2)			
Kazası	Belediyesi	Köy	Ada No	Pafta-Harita No.
Parcel No				
Girne	Girne	Karao lano lu	XII-X	E1-E2 29+30
Tarih	Ölçek	Proje No.	Pafta No.	
Aralık 2024	1/100	1490	ME-9/9	
Proje Mimari	Oda Stel No.			İmza
Makina Mth.	Vergi Stel No.			
Tel.	Adres			
Adres	Mimar:			Oda Stel No.
İnş. Mth.:	Oda Stel No.			