


B-B KESİTİ

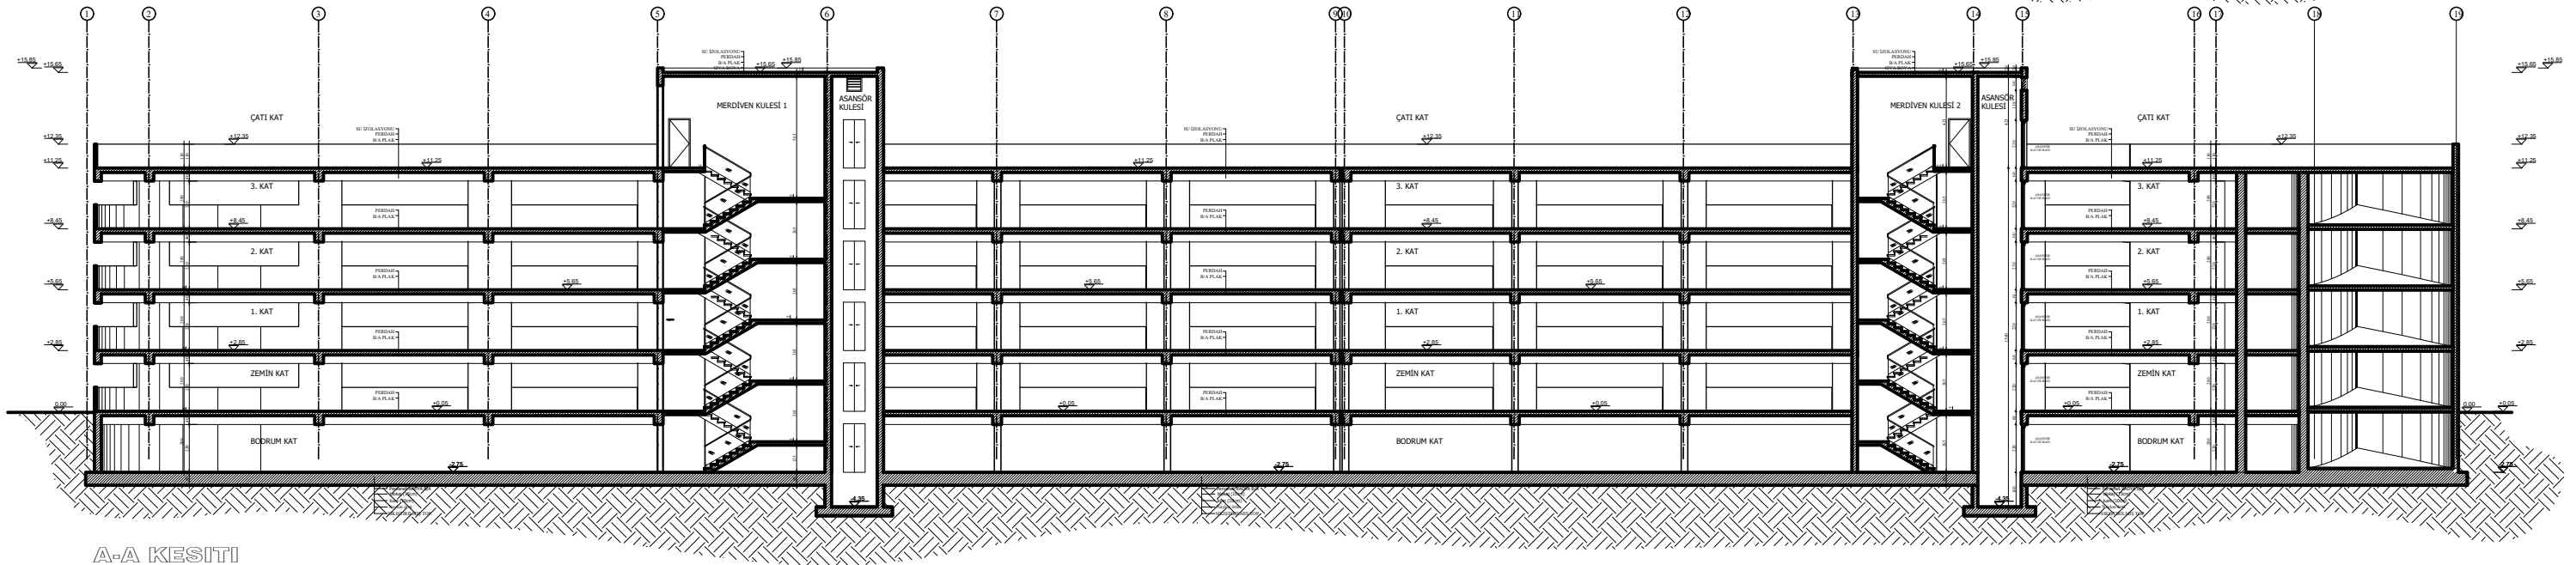

A-A KESİTİ

KESİTLER

GİRNE BELEDİYESİ'NE AİT KATLI OTOYOL PROJESİ

|            |             |         |           |              |        |           |
|------------|-------------|---------|-----------|--------------|--------|-----------|
| PROJE NO : | TARİH :     | ÇİZEN : | KONTROL : | PAFTA İSMİ : | ÖLÇEK: | PAFTA NO: |
|            | ARALIK 2024 |         |           | KESİTLER     |        | M06       |

