


KOMŞU PARSEL 28

KOMŞU PARSEL 27

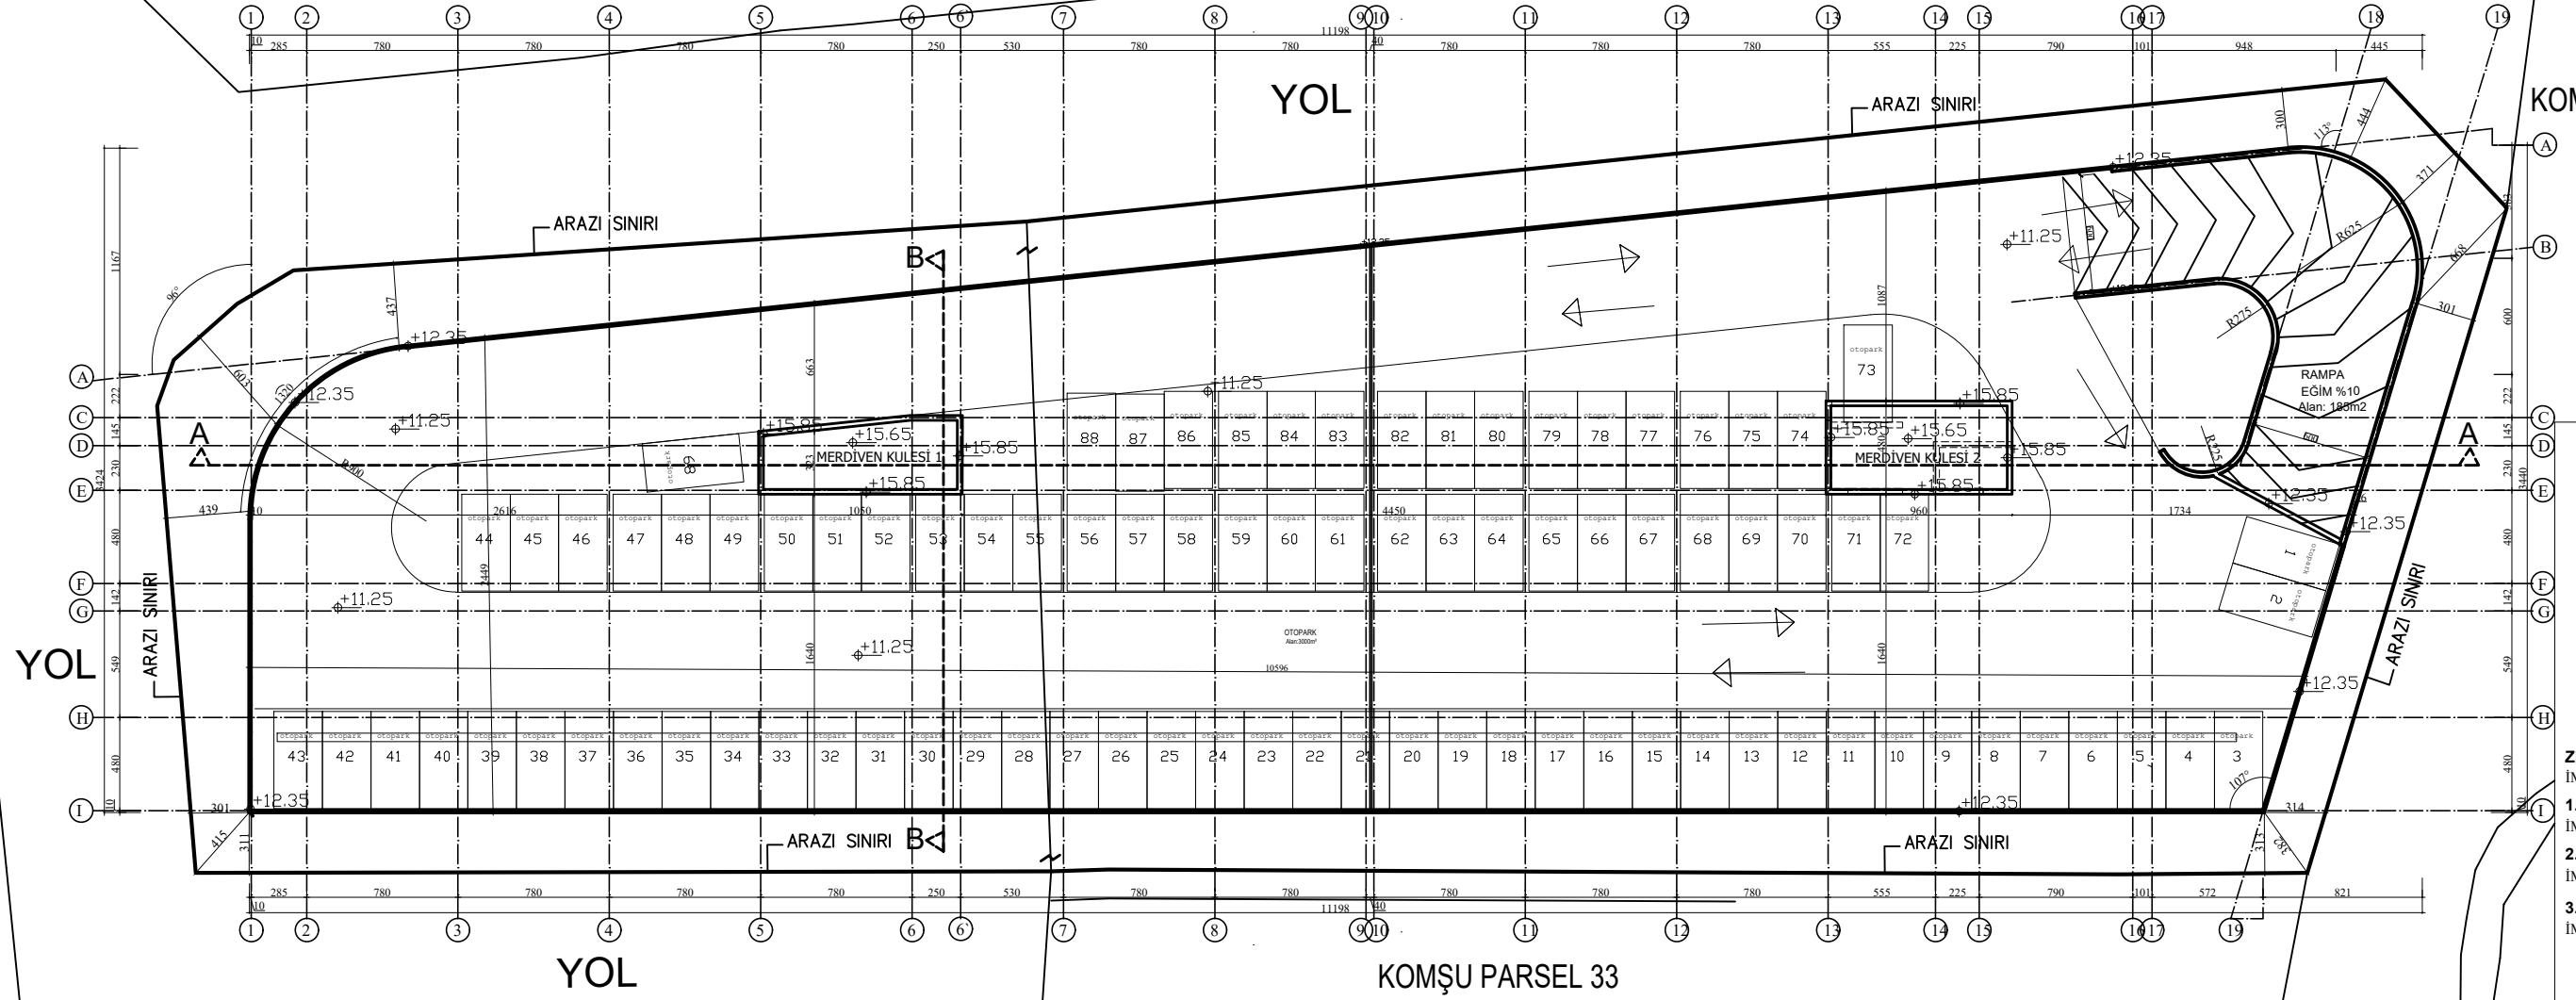

ZEMİN KAT:
İMAR ALANI: 3074m²
1. KAT PLANI
İMAR ALANI: 2833m²
2. KAT PLANI
İMAR ALANI: 2833m²
3. KAT PLANI
İMAR ALANI: 2833m²

TOPLAM:
İMAR ALANI: 11.573m²

VAZİYET PLANI
(TOPLAM OTOPARK SAYISI: 513)

GİRNE BELEDİYESİ'NE AİT KATLI OTOPARK PROJESİ



PROJE NO :	TARİH :	ÇİZEN :	KONTROL :	PAFTA İSMİ :	ÖLÇEK:	PAFTA NO:
	ARALIK 2024			VAZİYET PLANI		M01